


REVERSE U FRAME

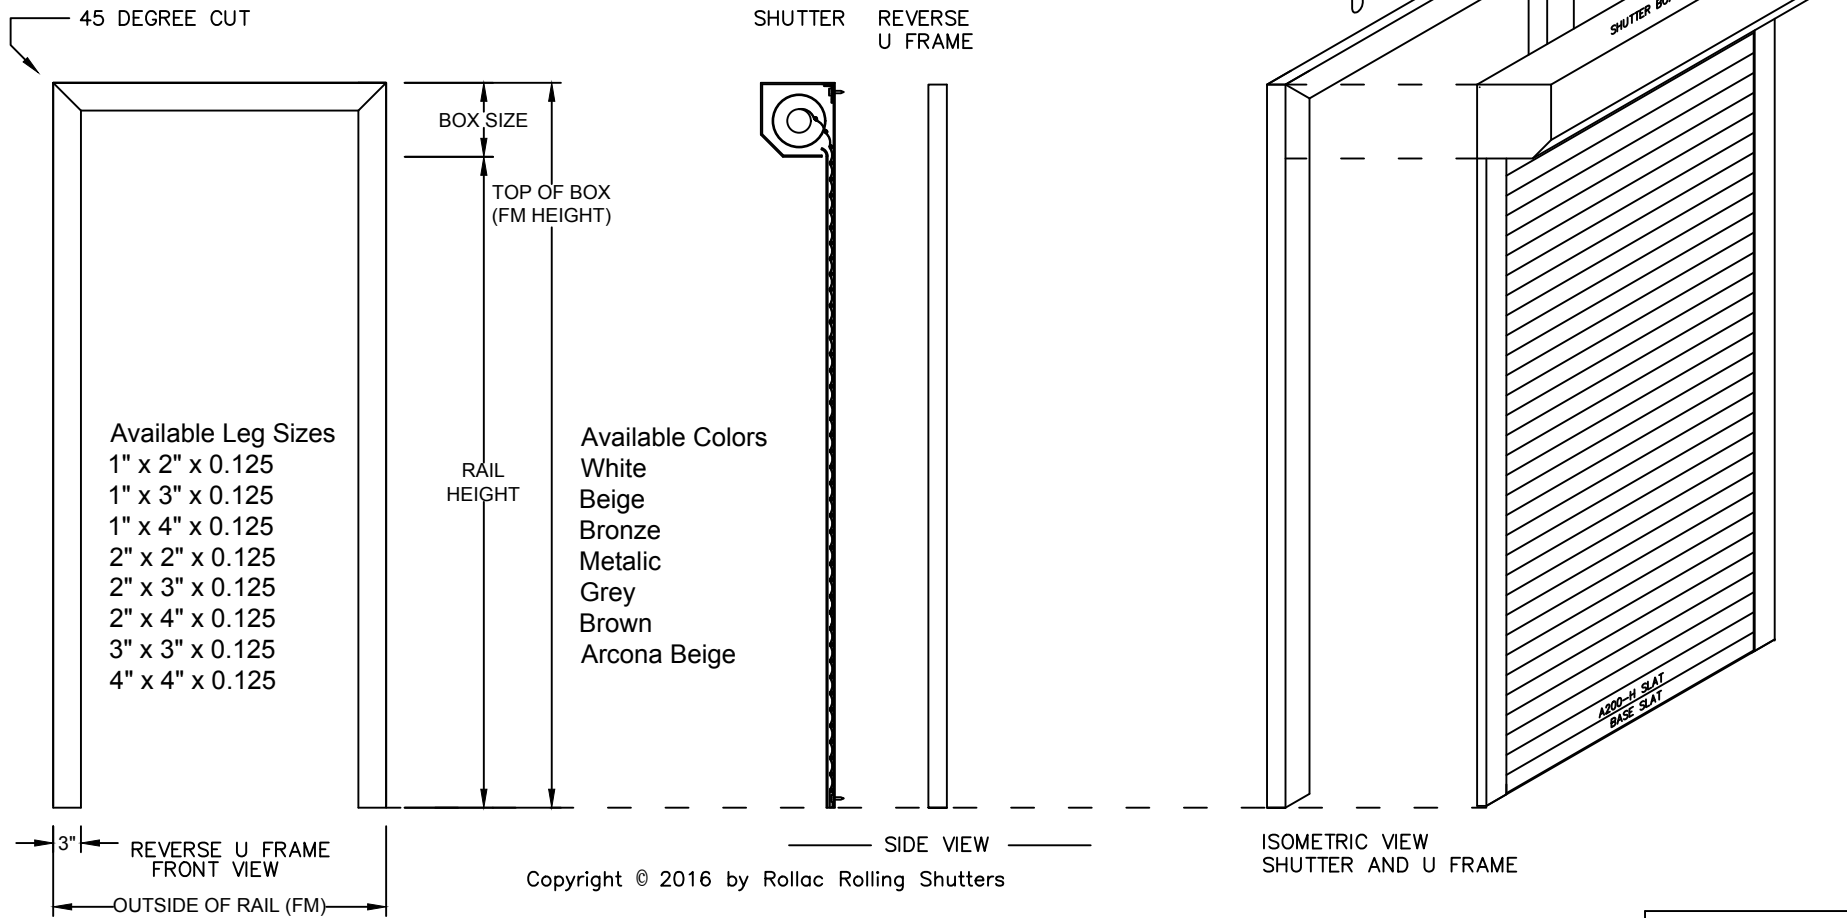

Copyright © 2016 by Rollac Rolling Shutters

APPLICATION: WHERE BUILD OUT AROUND A SHUTTER IS REQUIRED BUT NO BOTTOM CROSS BAR NEEDED FOR HOOD OR FOR SILL ANGLE.



5331 W. Orange St.
Pearland, TX. 77581
Tel: 281-485-1911
www.rollac.com